



A map of the island of Oahu, Hawaii, showing its county boundaries and major locations. The counties are labeled: Koolauloa (north), Waialua (central), Waianae (west), Wahiawa (central), Ewa (central), Koolau (east), and Honolulu (south). Major locations marked with dots include Kahuku, Haleiwa, Punaluu, Kahaolu, Kailua, Waimanalo, Honolulu, and Diamond Head. A circle around Honolulu is labeled 'SITE'.

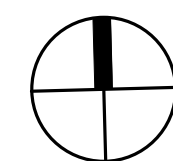

A map of the Project Site area in Honolulu. The map shows a grid of streets. The Project Site is highlighted with a hatched pattern and labeled "PROJECT SITE". The site is located between Ala Moana Blvd and Auahi Street. Other streets shown include Lanikai Street, Halekauwila Street, Pohukaina Street, Ward Avenue, Kawaiahaeo Street, Queen Street, and Kamee Street.

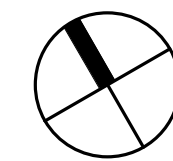

DEVELOPER: VICTORIA PLACE, LLC

CPR-000	COVER, LOCATION MAP, VICINITY MAP & DRAWING INDEX
CPR-001	UNIT AND STORAGE MATRIX
CPR-002	SITE PLAN
CPR-201	FLOOR PLAN - GROUND FLOOR
CPR-202	FLOOR PLAN - LEVEL 2
CPR-203	FLOOR PLAN - LEVEL 3
CPR-204	FLOOR PLAN - LEVEL 4
CPR-205	FLOOR PLAN - LEVEL 5
CPR-206	FLOOR PLAN - LEVELS 6-40
CPR-207	ROOF PLAN
CPR-301	ELEVATIONS
CPR-302	ELEVATIONS
CPR-303	ELEVATIONS
CPR-304	SECTION

[illegible]

Solomon Cordwell Buenz
 Chicago
 312.896.1100
 San Francisco
 415.216.2450
 www.scb.com

1100 ALA MOANA BLVD.
HONOLULU, HI 96814

© 2018 Solomon Cordwell Buenz

Drawn By:
Author
Checked By:
Checker
Project Number:
2018027

Sheet Number:

CPR-000

This Condominium Map, which includes this sheet, is intended to show (1) a site plan for the project depicting the location, layout and access to a public road of all buildings included or anticipated to be included in the project; (2) elevations and floor plans of all buildings in the project; (3) the layouts, locations, boundaries, unit numbers, and dimensions of the units; and (4) other details which are specifically required to be shown pursuant to Section 514-B.3 of the Hawaii Revised Statutes. This Condominium Map is not intended and shall not be interpreted as creating any obligation to construct or install any improvements, amenities or facilities as may be depicted herein, and no person may rely in any way on any other detail or other matter depicted herein. This Condominium Map shall not be deemed to contain any representation or warranty whatsoever.



DISCLAIMER:
The condominium map is intended only to show the layout, location, boundaries, unit numbers and dimensions of the units and the approximate elevations and parking plans of the Project, as required by HRS, Section 514B-33, and is not intended or shall not be deemed to contain any representation or warranty whatsoever. The elevations and floor plans shown are a fair representation of the plans of the buildings filed or to be filed with the City and County of Honolulu. Any other matters or items depict or shown herein are intended solely to assist a prospective buyer in visualizing the condominium units and the finished unit may or may not be accurately depicted herein.

T = TANDEM


 = ACCESSIBLE

*ALL OTHER PARKING STALLS ARE
STANDARD STALLS UNLESS
OTHERWISE LABELED

RESIDENTIAL STALLS	
ACCESSIBLE STALLS:	5
STANDARD STALLS:	100
TANDEM STALLS:	8
LOADING STALLS:	3

COMMON ELEMENT

UNIT LIMITED COMMON
ELEMENT

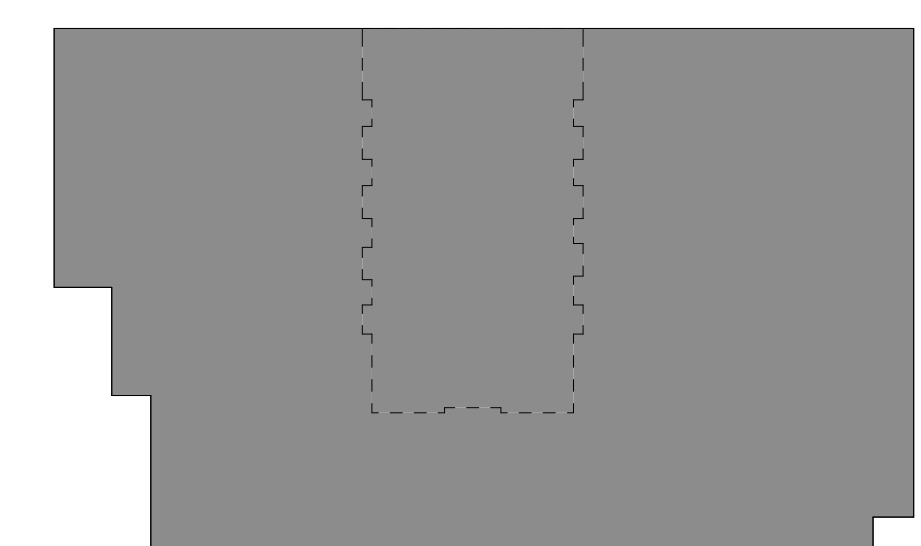[illegible]

Solomon Cordwell Buenz
Chicago
T 312.896.1100
San Francisco
T 415.216.2450
www.scb.com

VICTORIA PLACE

1100 ALA MOANA BLVD.
HONOLULU, HI 96814

FLOOR PLAN - GROUND FLOOR


Drawn By:
Author

Checked By:
Checker

Project Number:
2018027

Sheet Number:

CPR-201

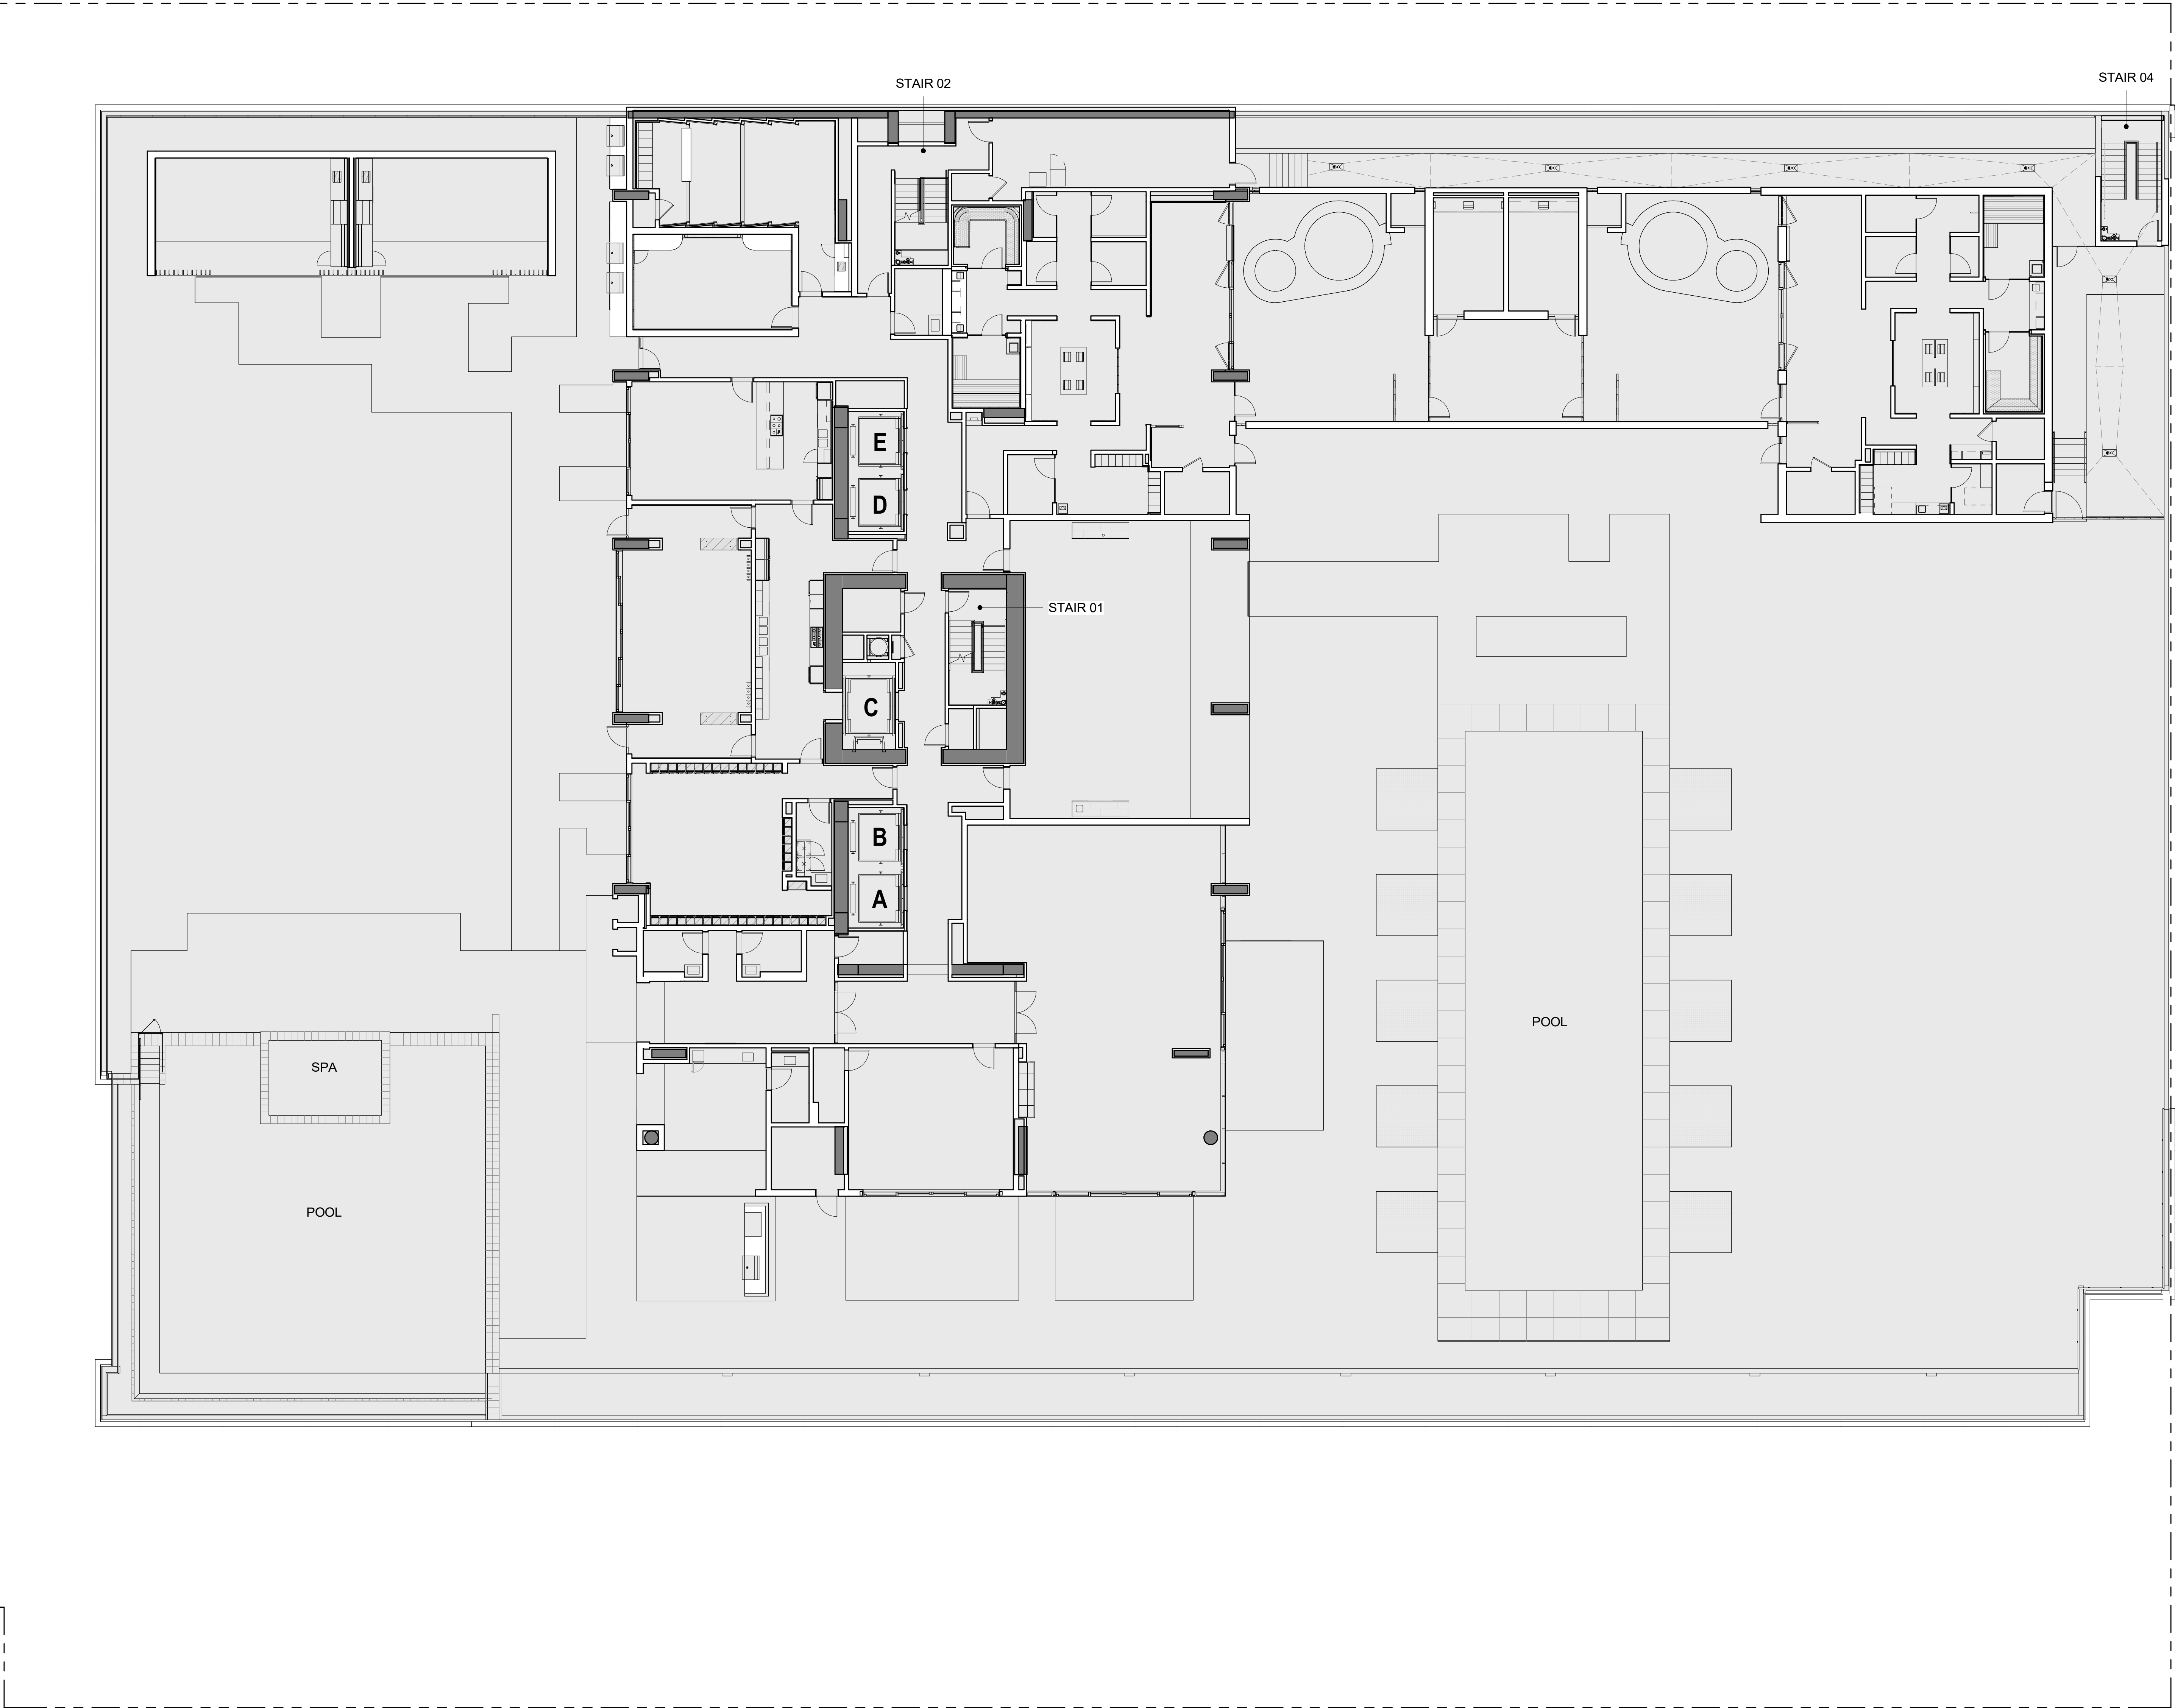

1 LEVEL 05 - AMENITY DECK

SCALE: 3/32" = 1'-0"

NOTE:
ALL AREAS AND DIMENSIONS ARE APPROXIMATE
AND SUBJECT TO VARIANCES

DISCLAIMER:



The condominium map is intended only to show the layout, location, boundaries, unit numbers and dimensions of the units and the approximate elevations and parking plans of the Project, as required by HRS, Section 514B-33, and is not intended or shall not be deemed to contain any representation or warranty whatsoever. The elevations and floor plans shown are a fair representation of the plans of the buildings filed or to be filed with the City and County of Honolulu. Any other matters or items depict or shown herein are intended solely to assist a prospective buyer in visualizing the condominium units and the finished unit may or may not be accurately depicted herein.

LEGEND

COMMON ELEMENT

UNIT LIMITED COMMON
ELEMENT

BUILDING KEY PLAN

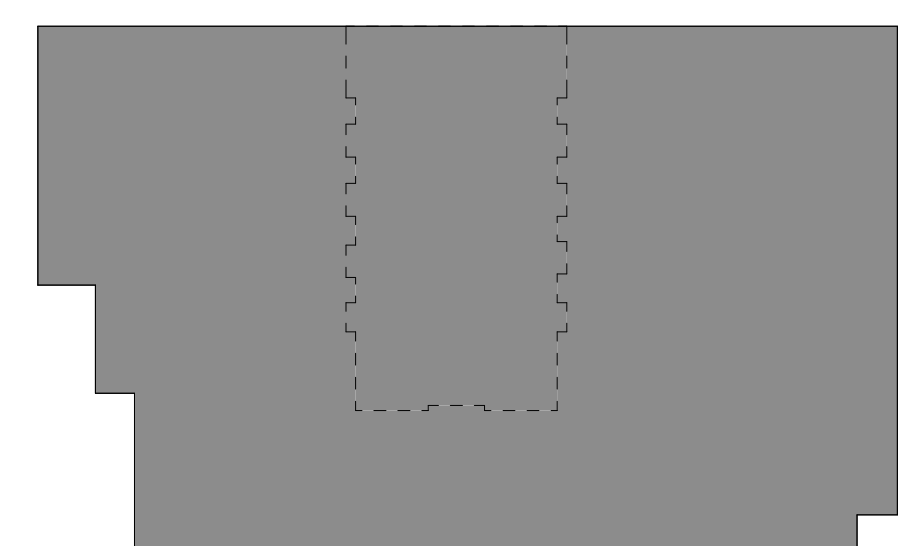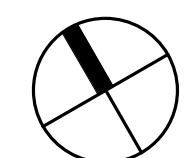[illegible]

Solomon Cordwell Buenz
Chicago
T 312.896.1100
San Francisco
T 415.216.2450
www.scb.com

VICTORIA PLACE

1100 ALA MOANA BLVD.
HONOLULU, HI 96814



© 2018 Solomon Cordwell Buenz

FLOOR PLAN - LEVEL 5

Drawn By:
Author
Checked By:
Checker
Project Number:
2018027

Sheet Number:

CPR-205

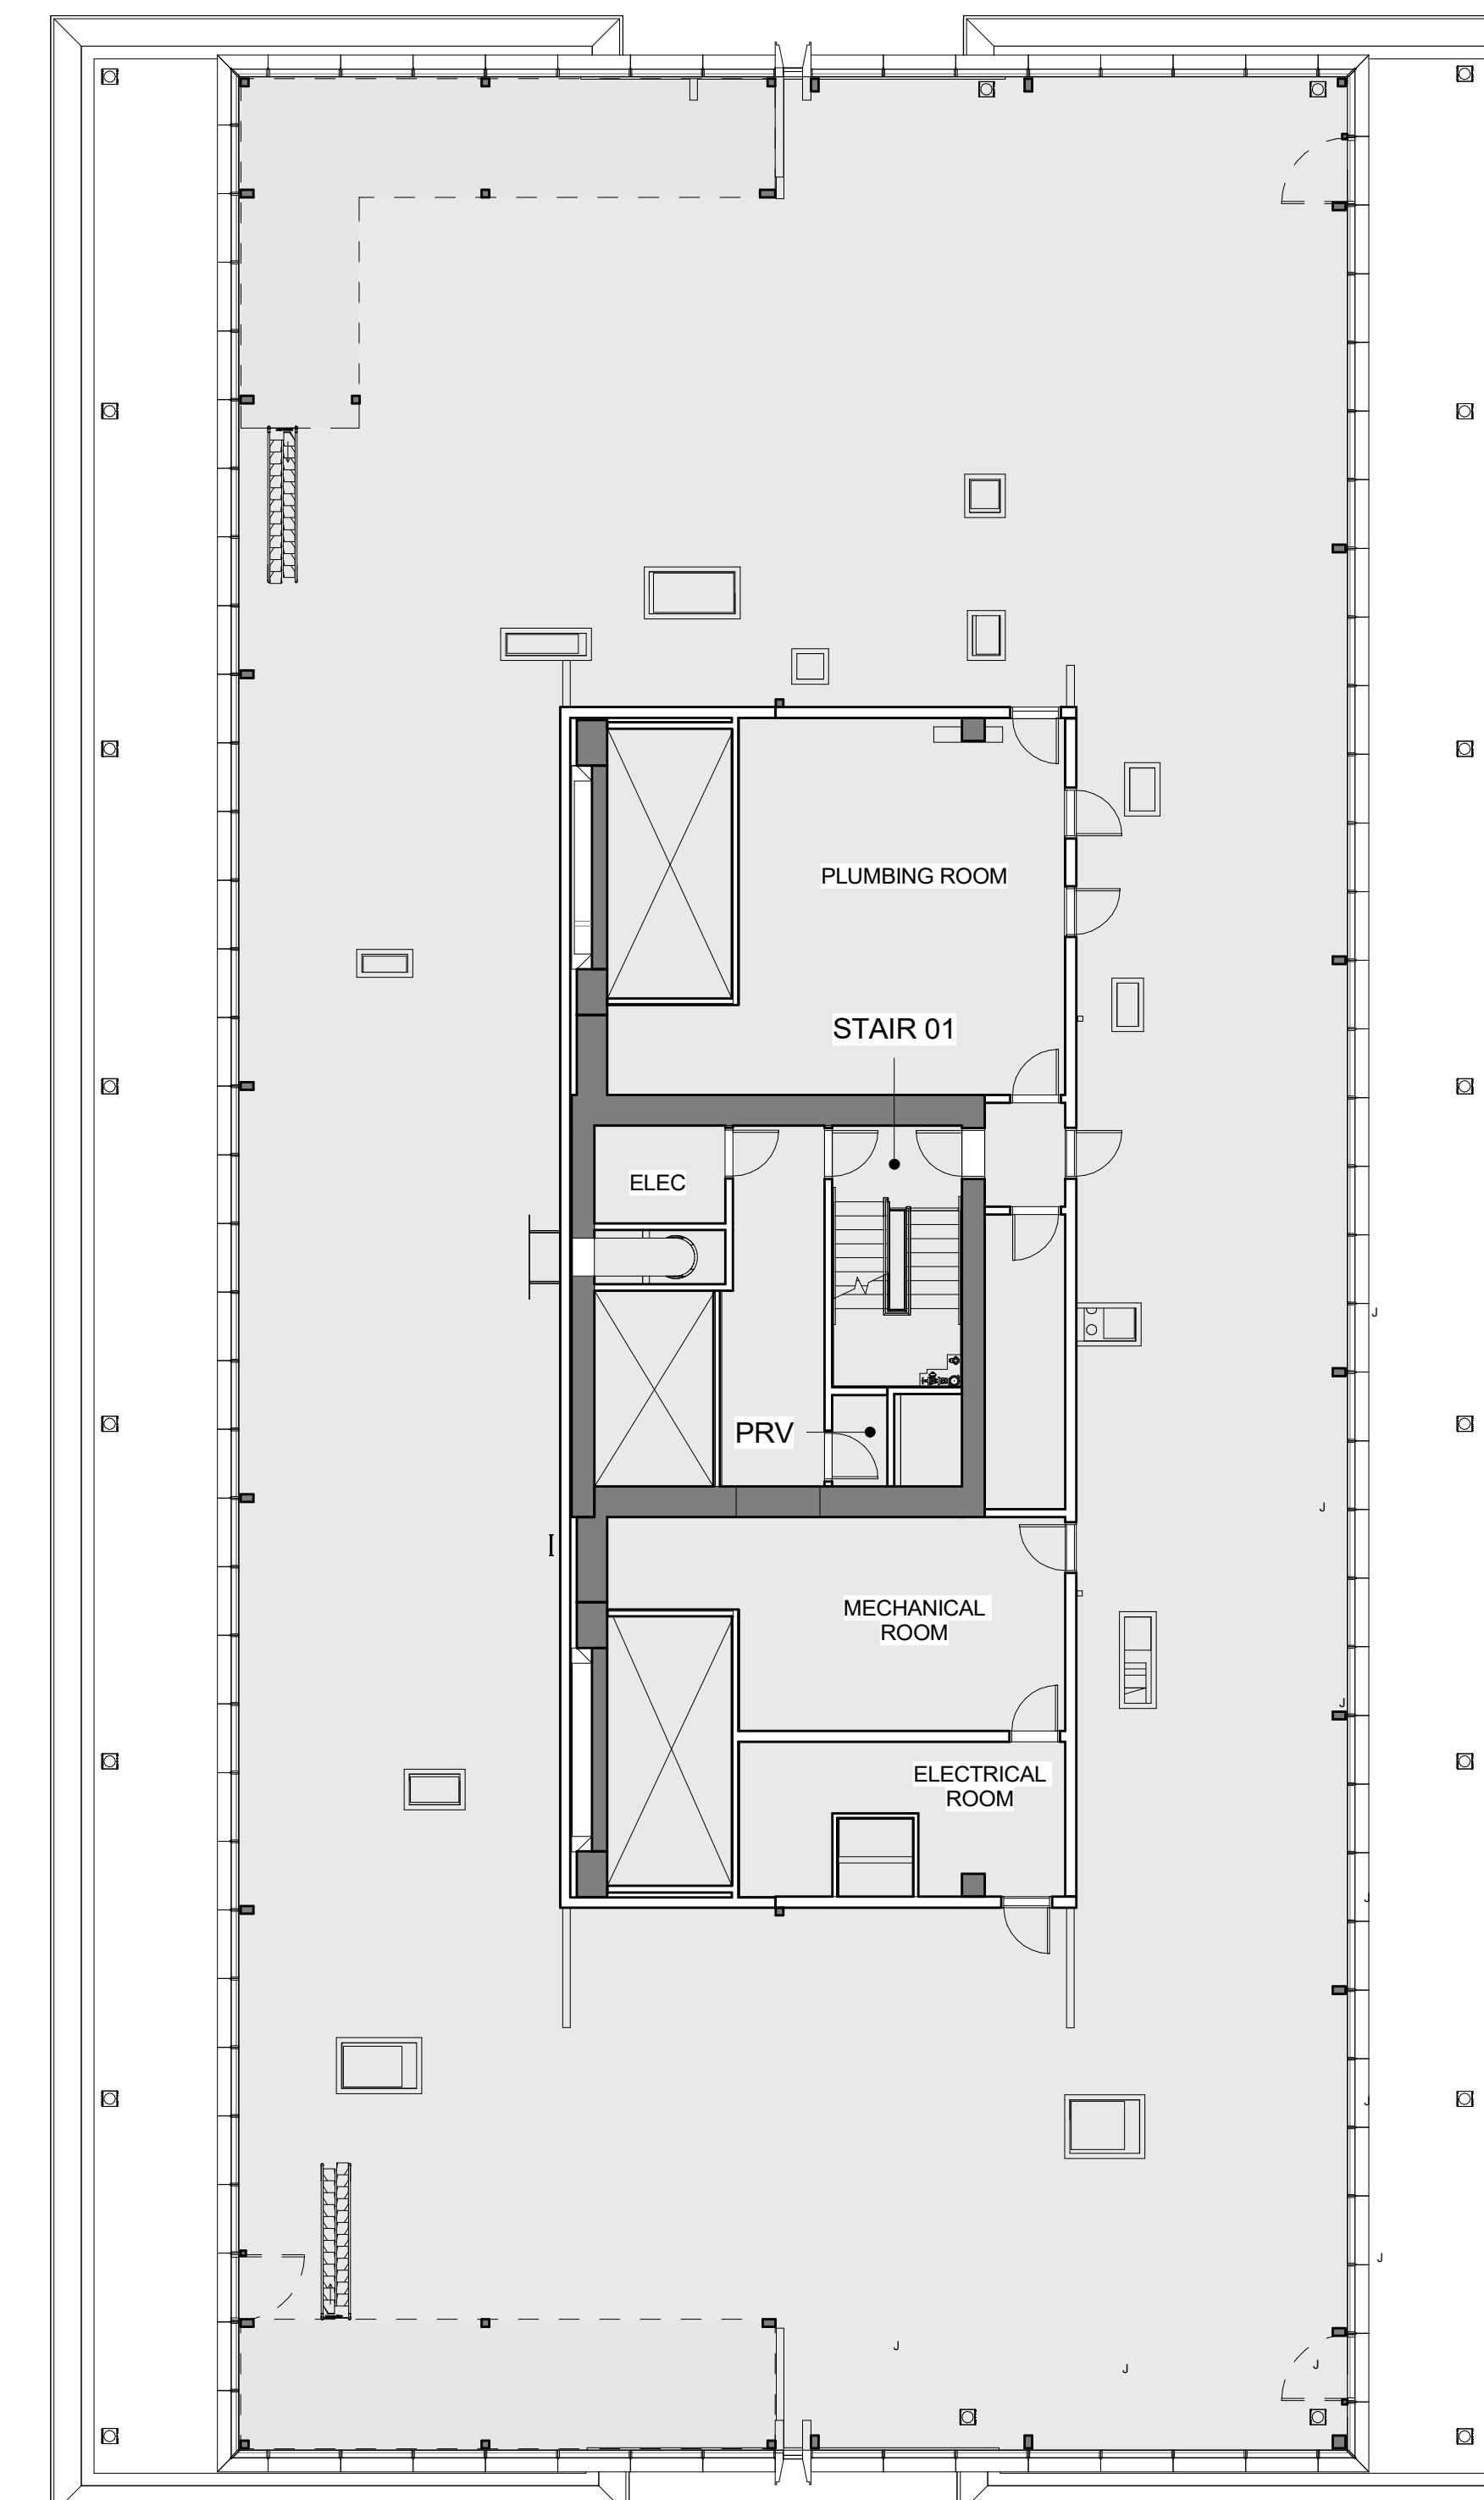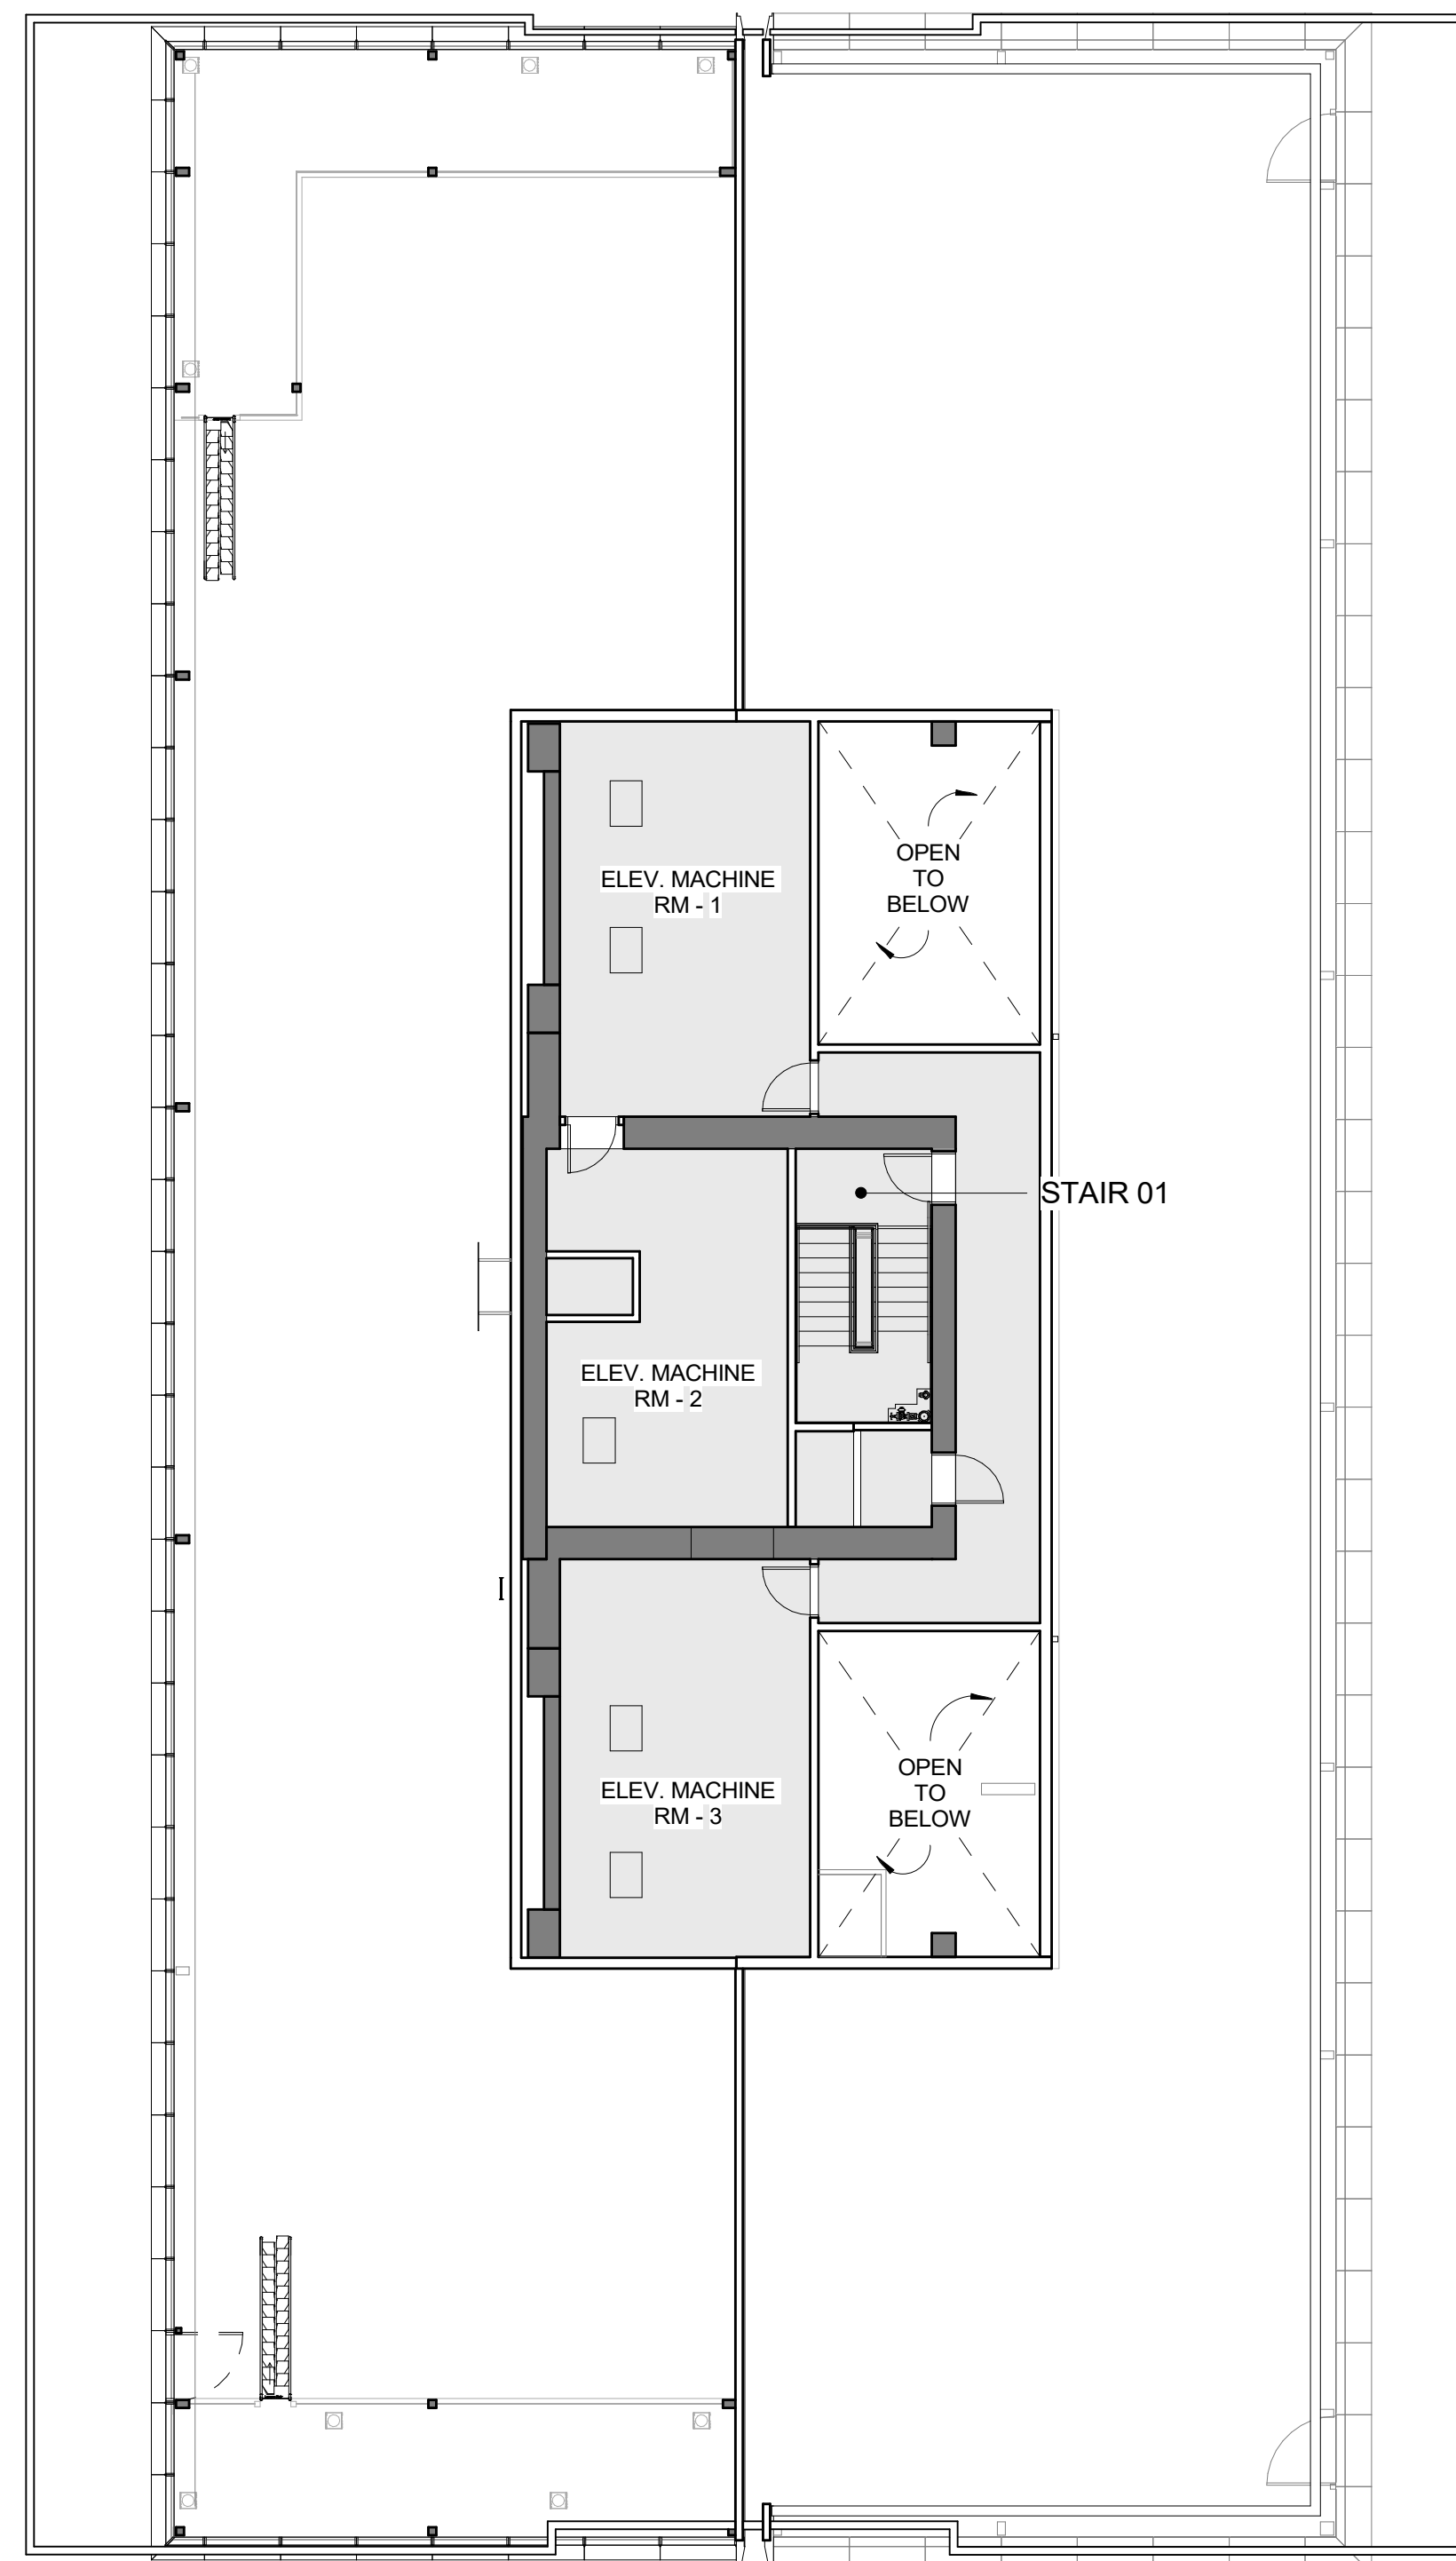


NOTE:
ALL AREAS AND DIMENSIONS ARE APPROXIMATE
AND SUBJECT TO VARIANCES


DISCLAIMER:

The condominium map is intended only to show the layout, location, boundaries, unit numbers and dimensions of the units and the approximate elevations and parking plans of the Project, as required by HRS, Section 514B-33, and is not intended or shall not be deemed to contain any representation or warranty whatsoever. The elevations and floor plans shown are a fair representation of the plans of the buildings filed or to be filed with the City and County of Honolulu. Any other matters or items depict or shown herein are intended solely to assist a prospective buyer in visualizing the condominium units and the finished unit may or may not be accurately depicted herein.



LEGEND

 

COMMON ELEMENT

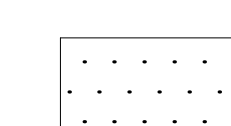UNIT LIMITED COMMON
ELEMENT

BUILDING KEY PLAN

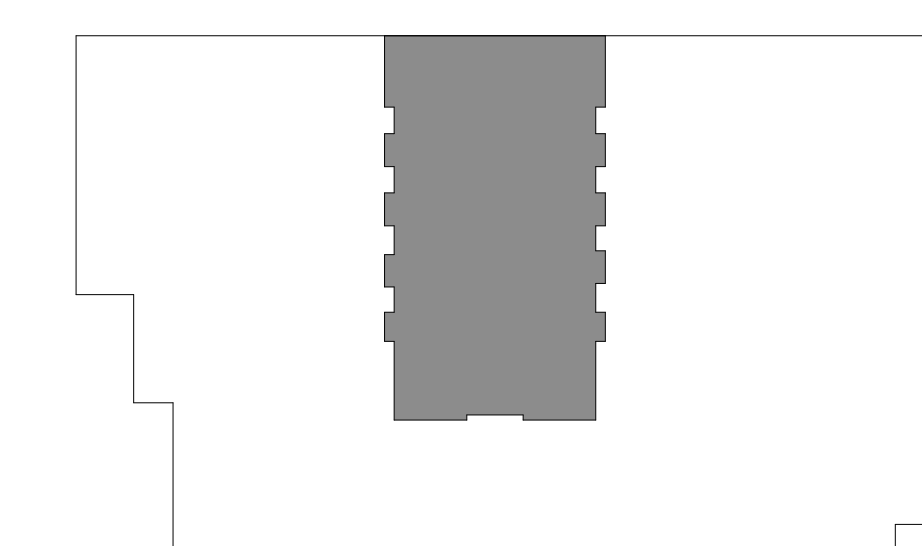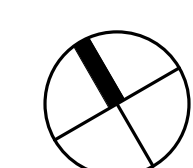[illegible]

Solomon Cordwell Buenz
Chicago
T 312.896.1100
San Francisco
T 415.216.2450
www.scb.com

VICTORIA PLACE

1100 ALA MOANA BLVD.
HONOLULU, HI 96814

© 2018 Solomon Cordwell Buenz

ROOF PLAN

Drawn By:
Author

Checked By:
Checker

Project Number:
2018027

Checked By:
Checker

Project Number:

Sheet Number:

DISCLAIMER:

The condominium map is intended only to show the layout, location, boundaries, unit numbers and dimensions of the units and the approximate elevations and parking plans of the Project, as required by HRS, Section 514B-33, and is not intended or shall not be deemed to contain any representation or warranty whatsoever. The elevations and floor plans shown are a fair representation of the plans of the buildings filed or to be filed with the City and County of Honolulu. Any other matters or items depict or shown herein are intended solely to assist a prospective buyer in visualizing the condominium units and the finished unit may or may not be accurately depicted herein.

[illegible]

Solomon Cordwell Buenz
Chicago
* 312.896.1100
San Francisco
* 415.216.2450
www.scb.com

VICTORIA PLACE

1100 ALA MOANA BLVD.
HONOLULU, HI

ELEVATIONS

Drawn By:
Author
Checked By:
Checker
Project Number:
2018027

Sheet Number:
CPR-301

DISCLAIMER:

The condominium map is intended only to show the layout, location, boundaries, unit numbers and dimensions of the units and the approximate elevations and parking plans of the Project, as required by HRS, Section 514B-33, and is not intended or shall not be deemed to contain any representation or warranty whatsoever. The elevations and floor plans shown are a fair representation of the plans of the buildings filed or to be filed with the City and County of Honolulu. Any other matters or items depict or shown herein are intended solely to assist a prospective buyer in visualizing the condominium units and the finished unit may or may not be accurately depicted herein.



341° 7'

LEVEL 6
EL: 67' - 8"

LEVEL 5
EL: 52' - 8"


LEVEL 4
EL: 38' - 6"

LEVEL 3
EL: 29' - 4"

LEVEL 2
EL: 20' - 2"

LEVEL 1 - FEMA
EL: 9' - 3"

GRADE LEVEL
EL: 3' - 4"

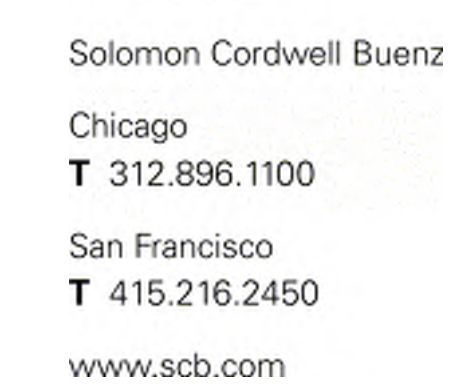
[illegible]

1100 ALA MOANA BLVD.
HONOLULU, HI

ELEVATIONS


Sheet Number:

CPR-302

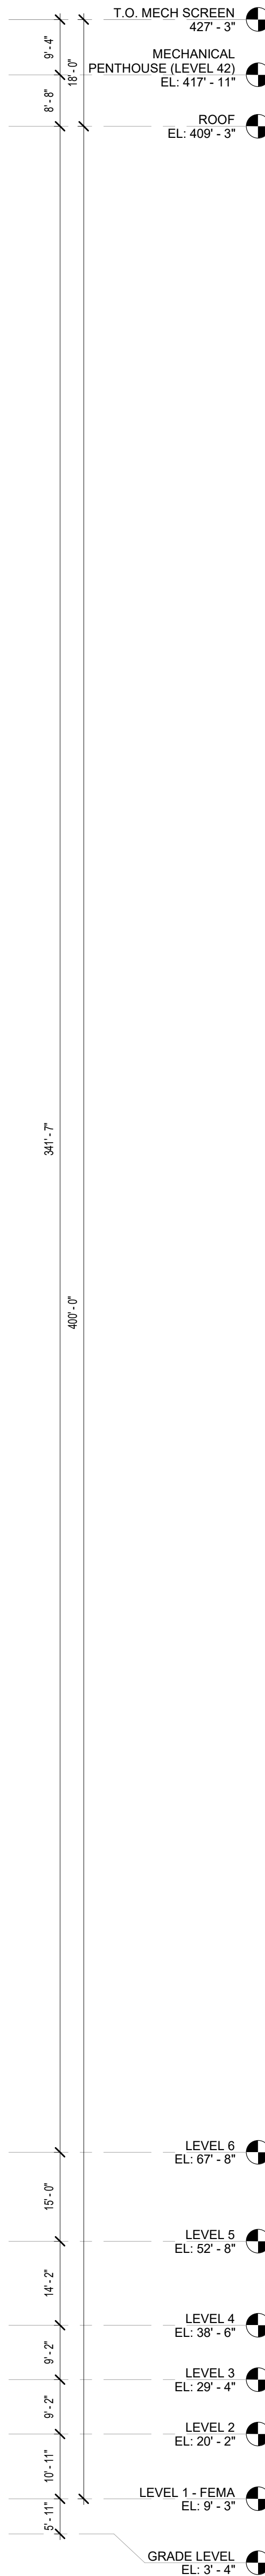

SCALE: 1/16" = 1'-0"

DISCLAIMER: The condominium map is intended only to show the layout, location, boundaries, unit numbers and dimensions of the units and the approximate elevations and parking plans of the Project, as required by HRS, Section 514B-33, and is not intended or shall not be deemed to contain any representation or warranty whatsoever. The elevations and floor plans shown are a fair representation of the plans of the buildings filed or to be filed with the City and County of Honolulu. Any other matters or items depict or shown herein are intended solely to assist a prospective buyer in visualizing the condominium units and the finished unit may or may not be accurately depicted herein.

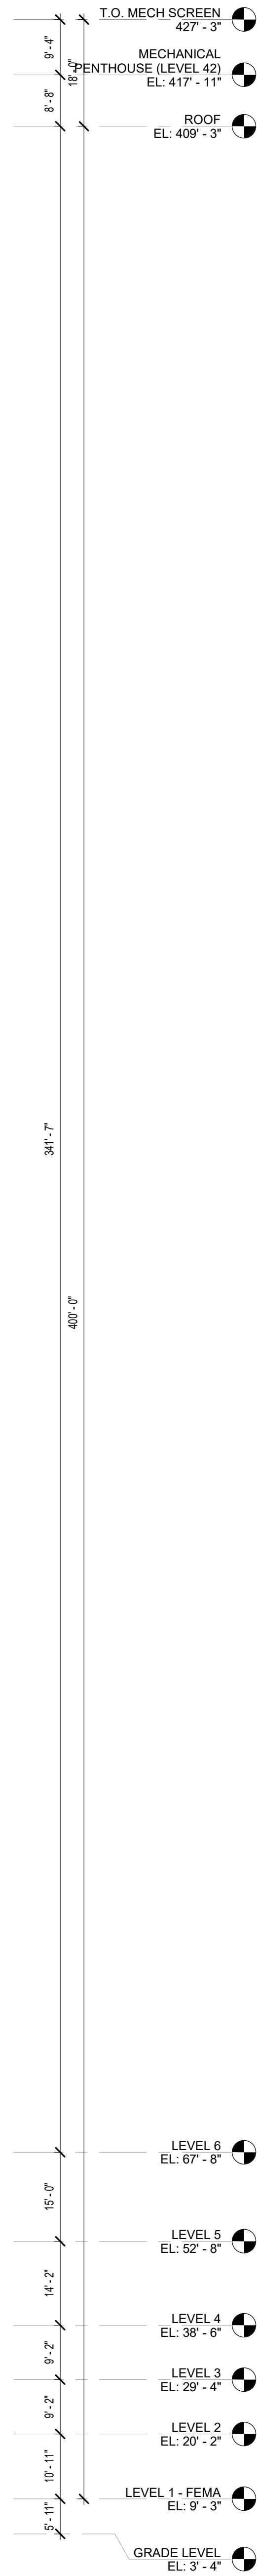

SCALE: 1/16" = 1'-0"



Solomon Cordwell Buenz
Chicago
T 312.896.1100
San Francisco
T 415.216.2450
www.scb.com

Drawn By:
Author

Checked By:
Checker

Project Number:
2018027

Sheet Number:

CPR-303

DISCLAIMER:
The condominium map is intended only to show the layout, location, boundaries, unit numbers and dimensions of the units and the approximate elevations and parking plans of the Project, as required by HRS, Section 514B-33, and is not intended or shall not be deemed to contain any representation or warranty whatsoever. The elevations and floor plans shown are a fair representation of the plans of the buildings filed or to be filed with the City and County of Honolulu. Any other matters or items depict or shown herein are intended solely to assist a prospective buyer in visualizing the condominium units and the finished unit may or may not be accurately depicted herein.



Solomon Cordwell Buenz
Chicago
T 312.896.1100
San Francisco
T 415.216.2450
www.scb.com

1100 ALA MOANA BLVD.
HONOLULU, HI

SECTION

Drawn By: Author
Checked By: Checker
Project Number: 2018027

Sheet Number: CPR-304